




434.60 m²




План 1 Этаж
М 1:100

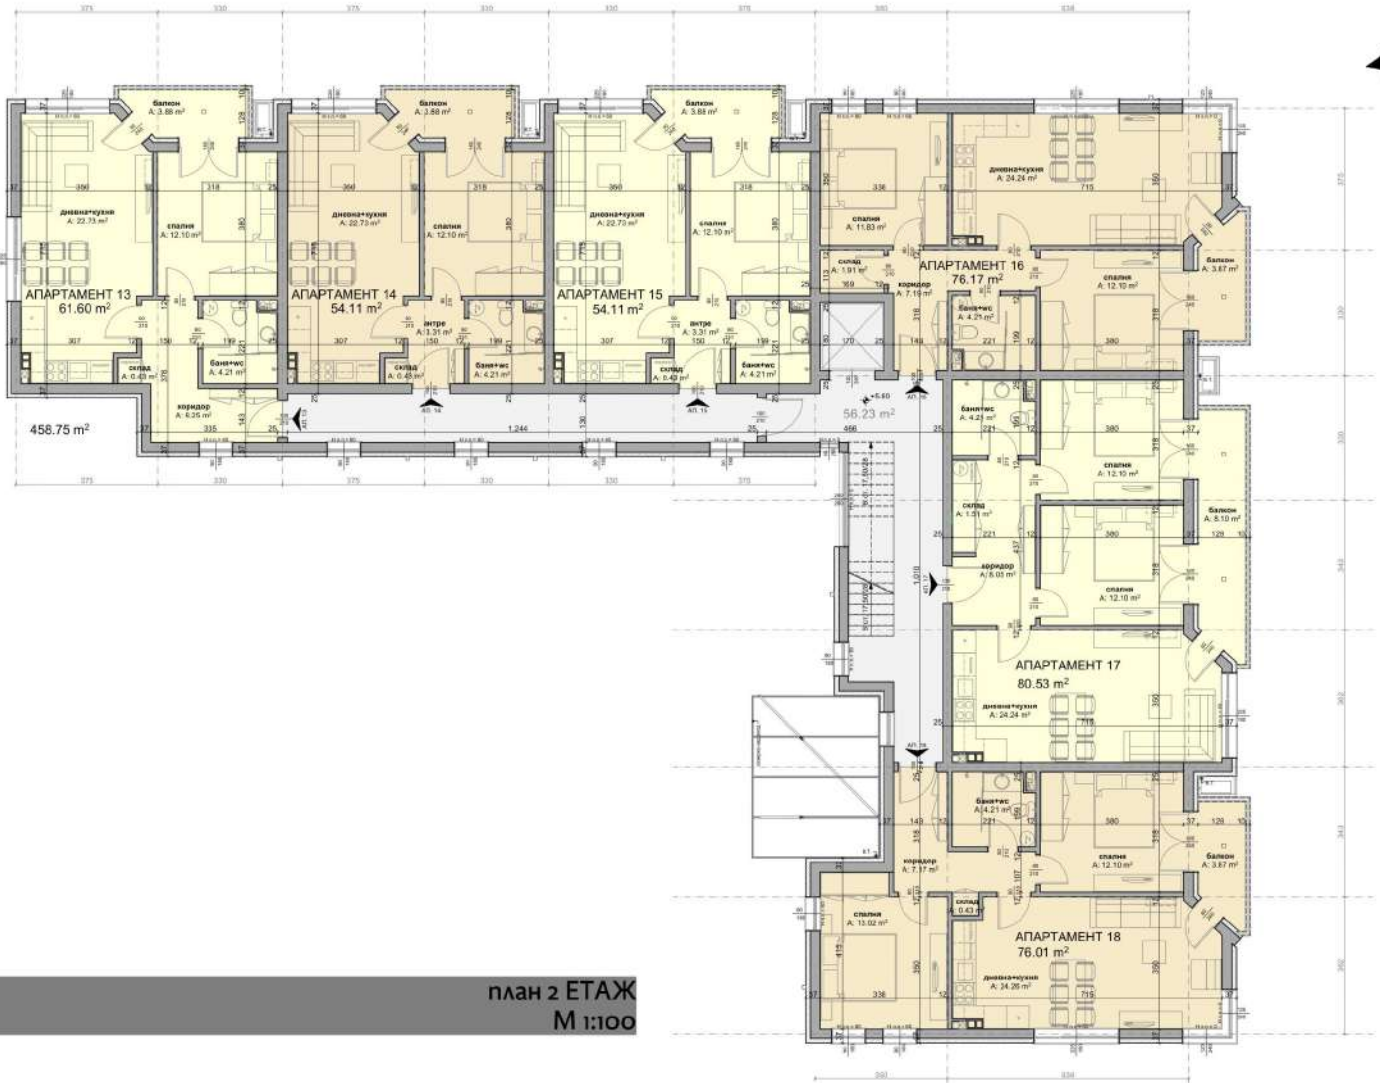

план 2 ЭТАЖ
М 1:100



план 3 ЭТАЖ
М 1:100

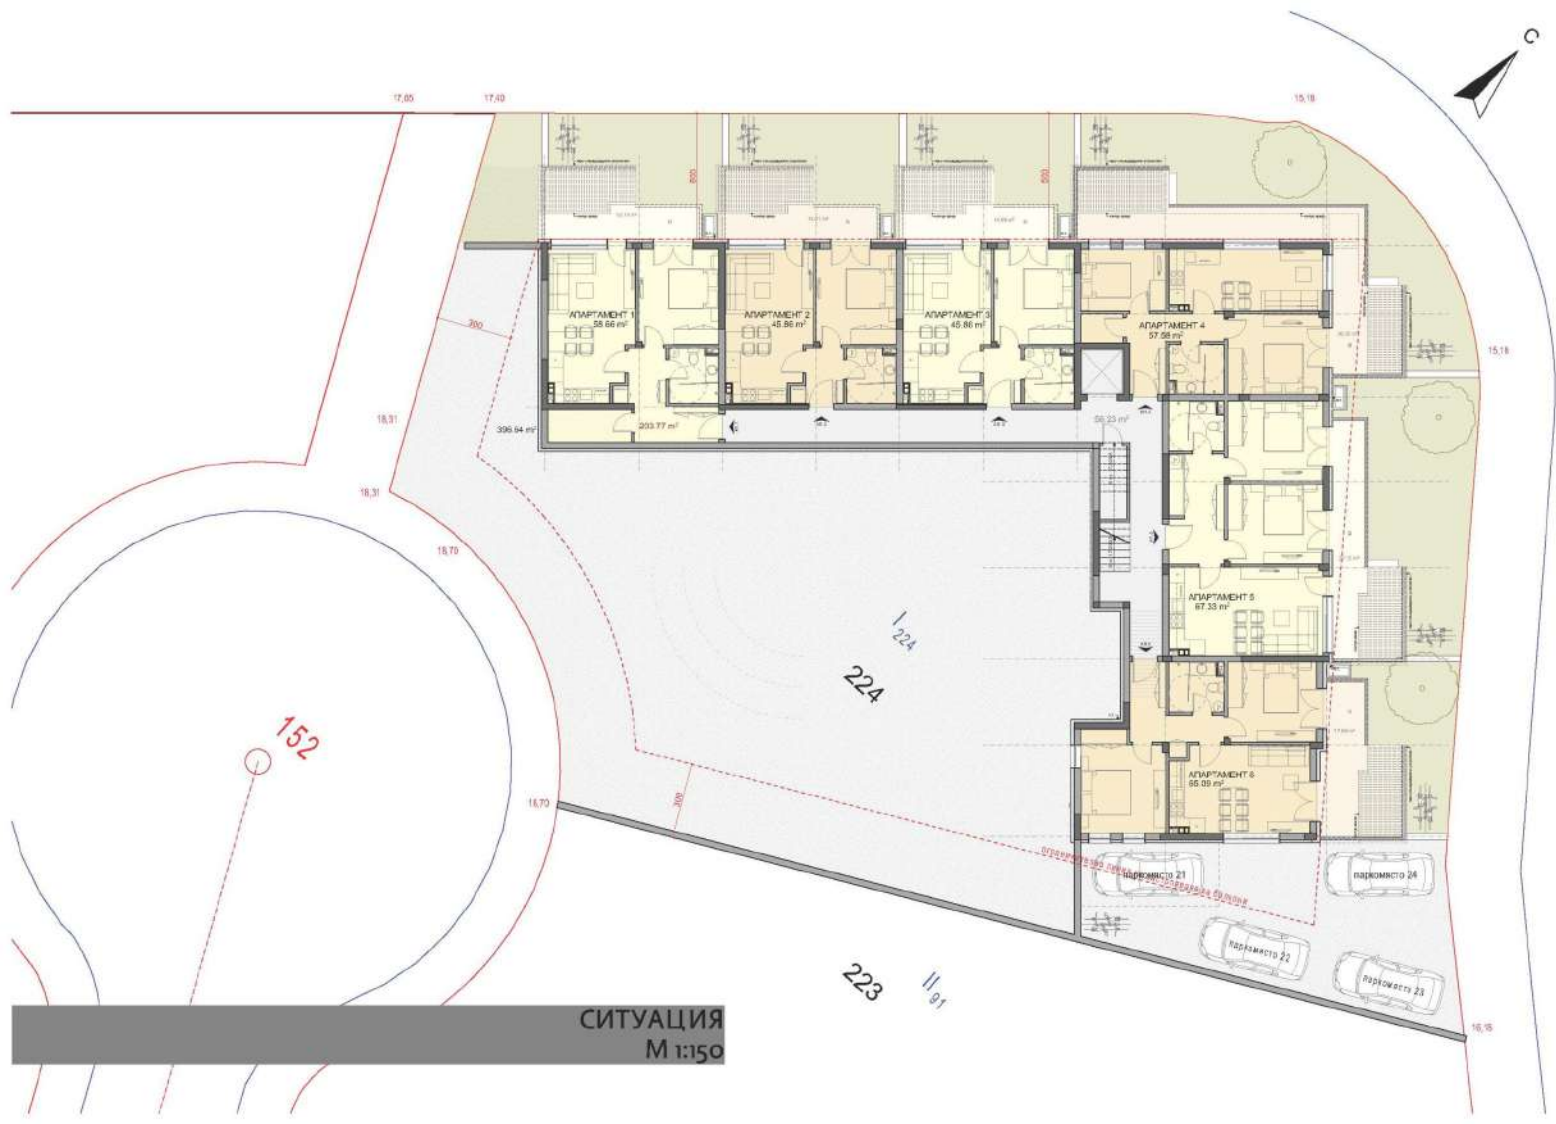

СИТУАЦИЯ
М 1:150