


Етаж 4 | Кота +9,00 М 1:100

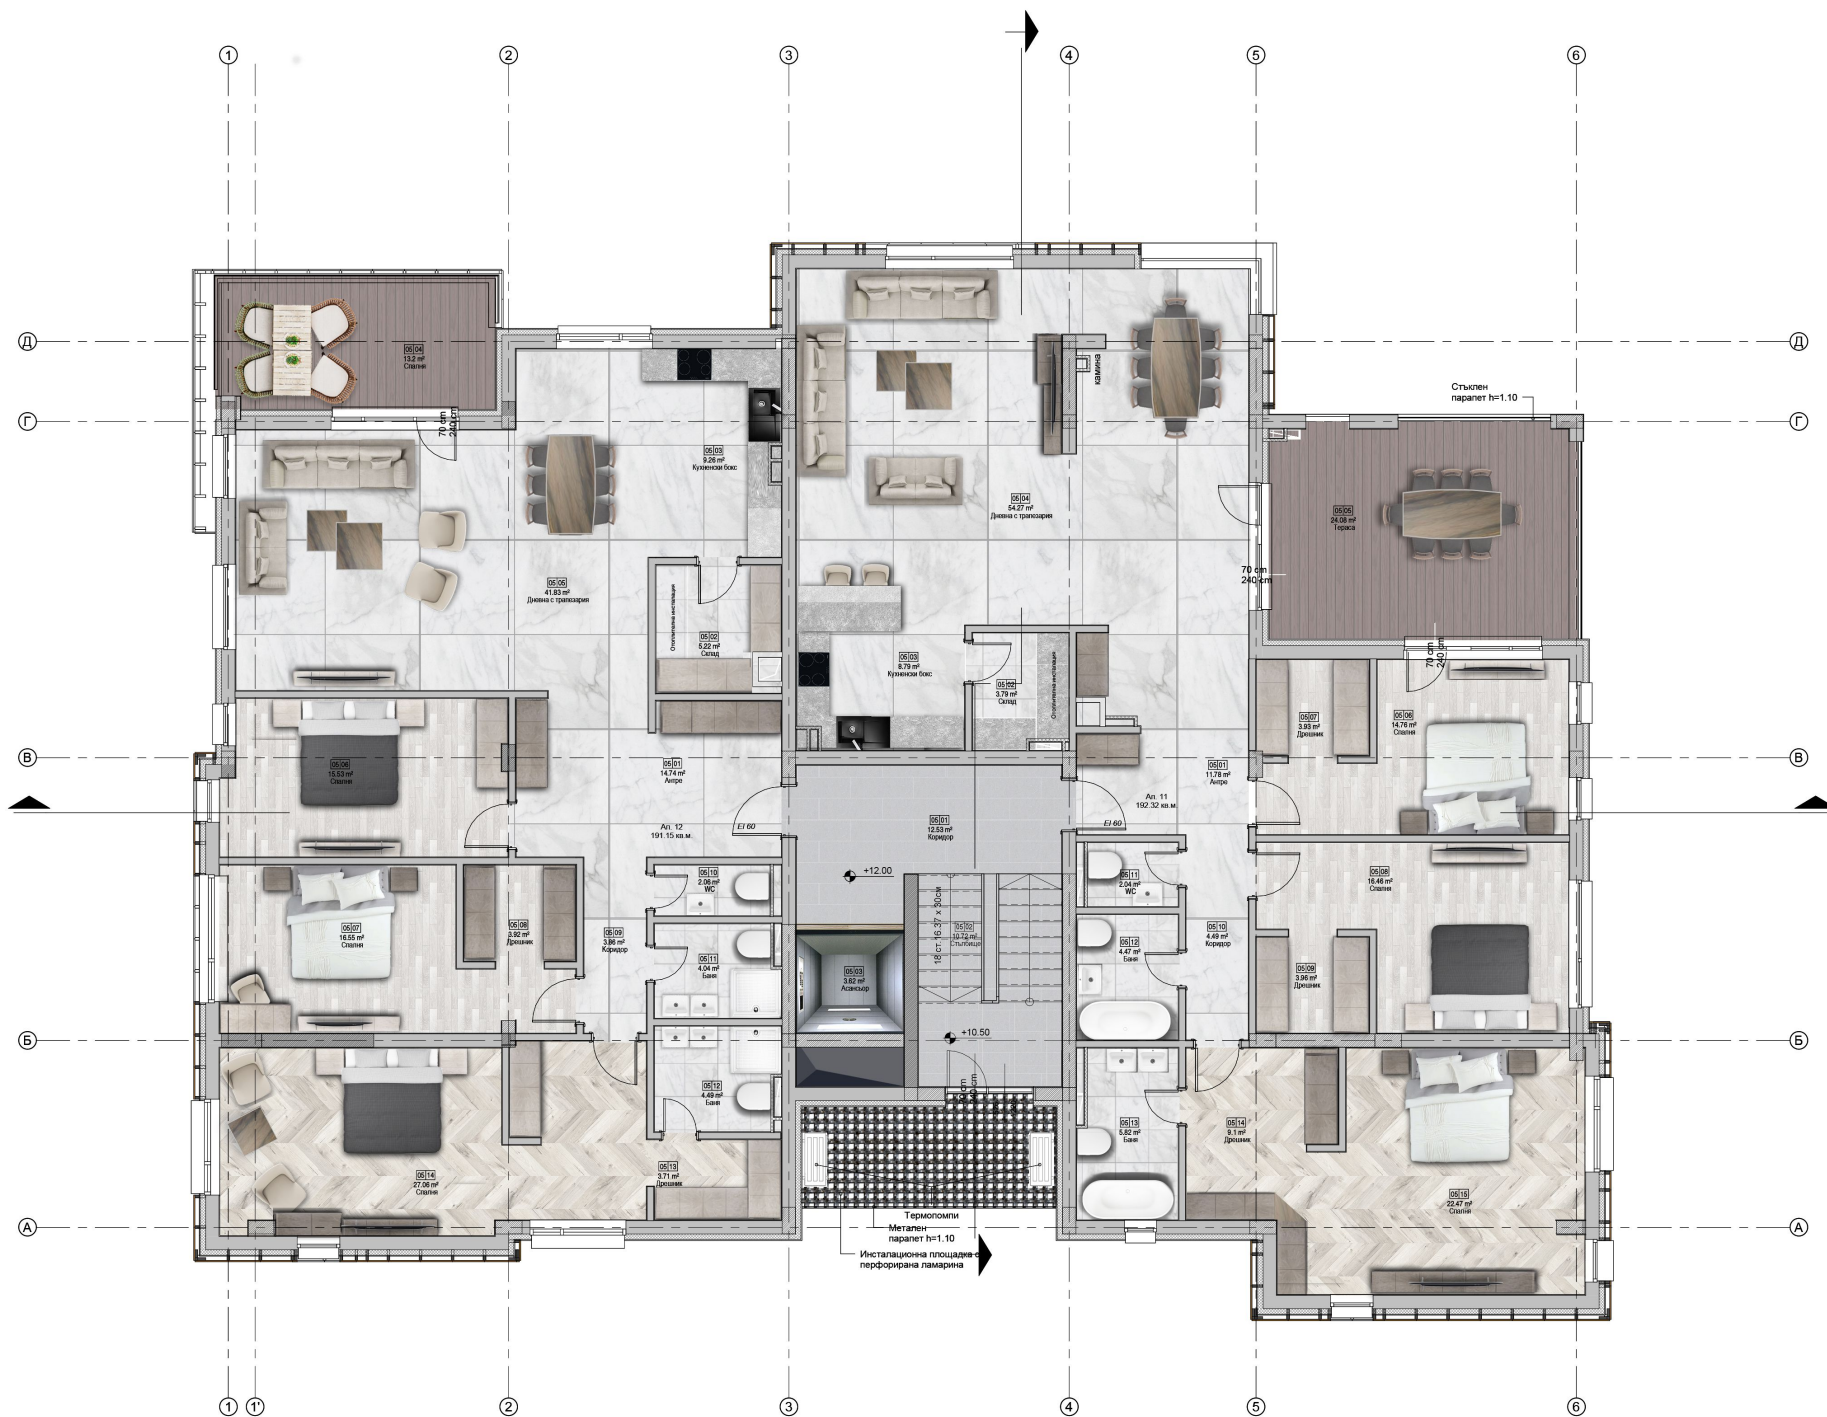
















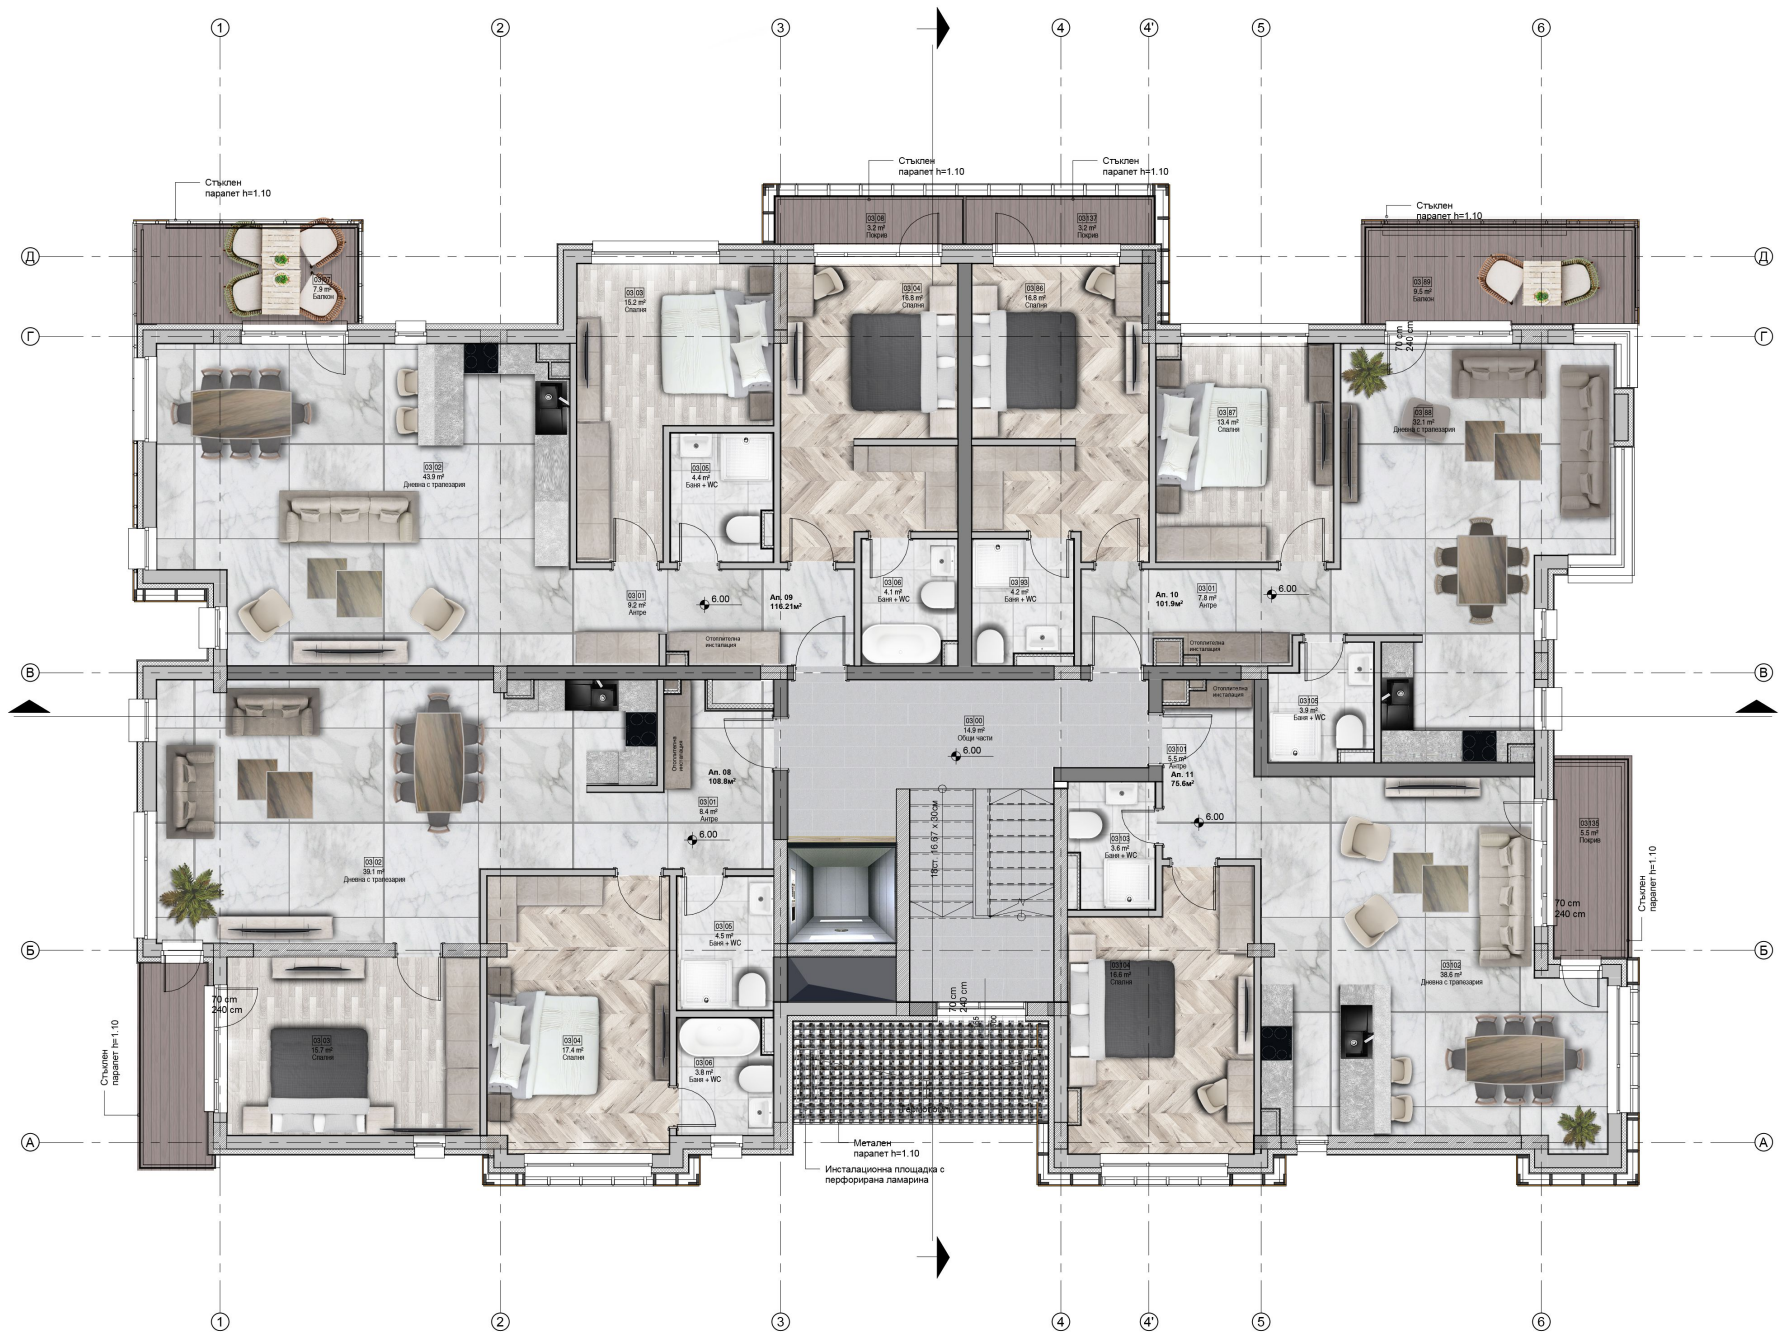



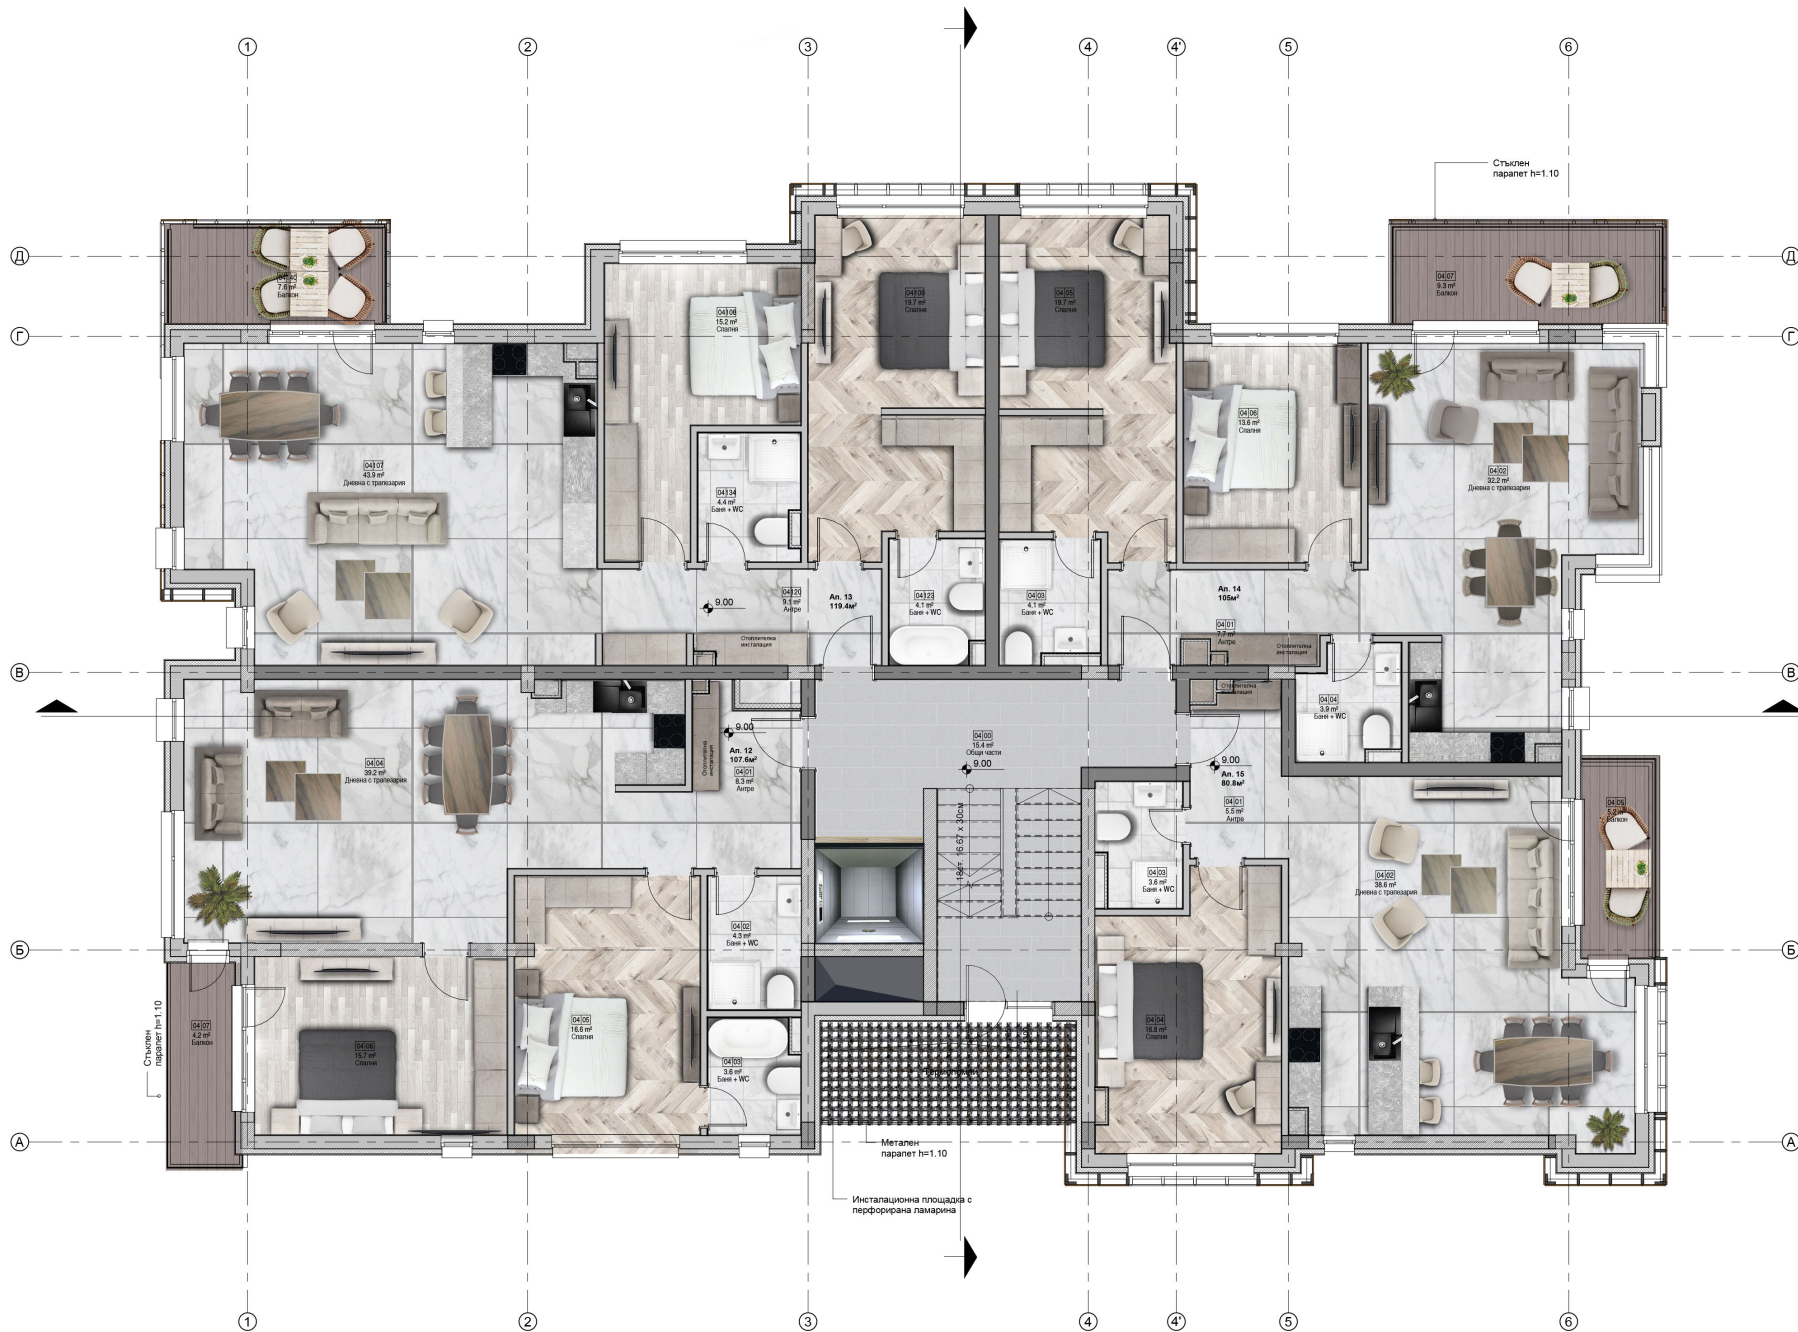

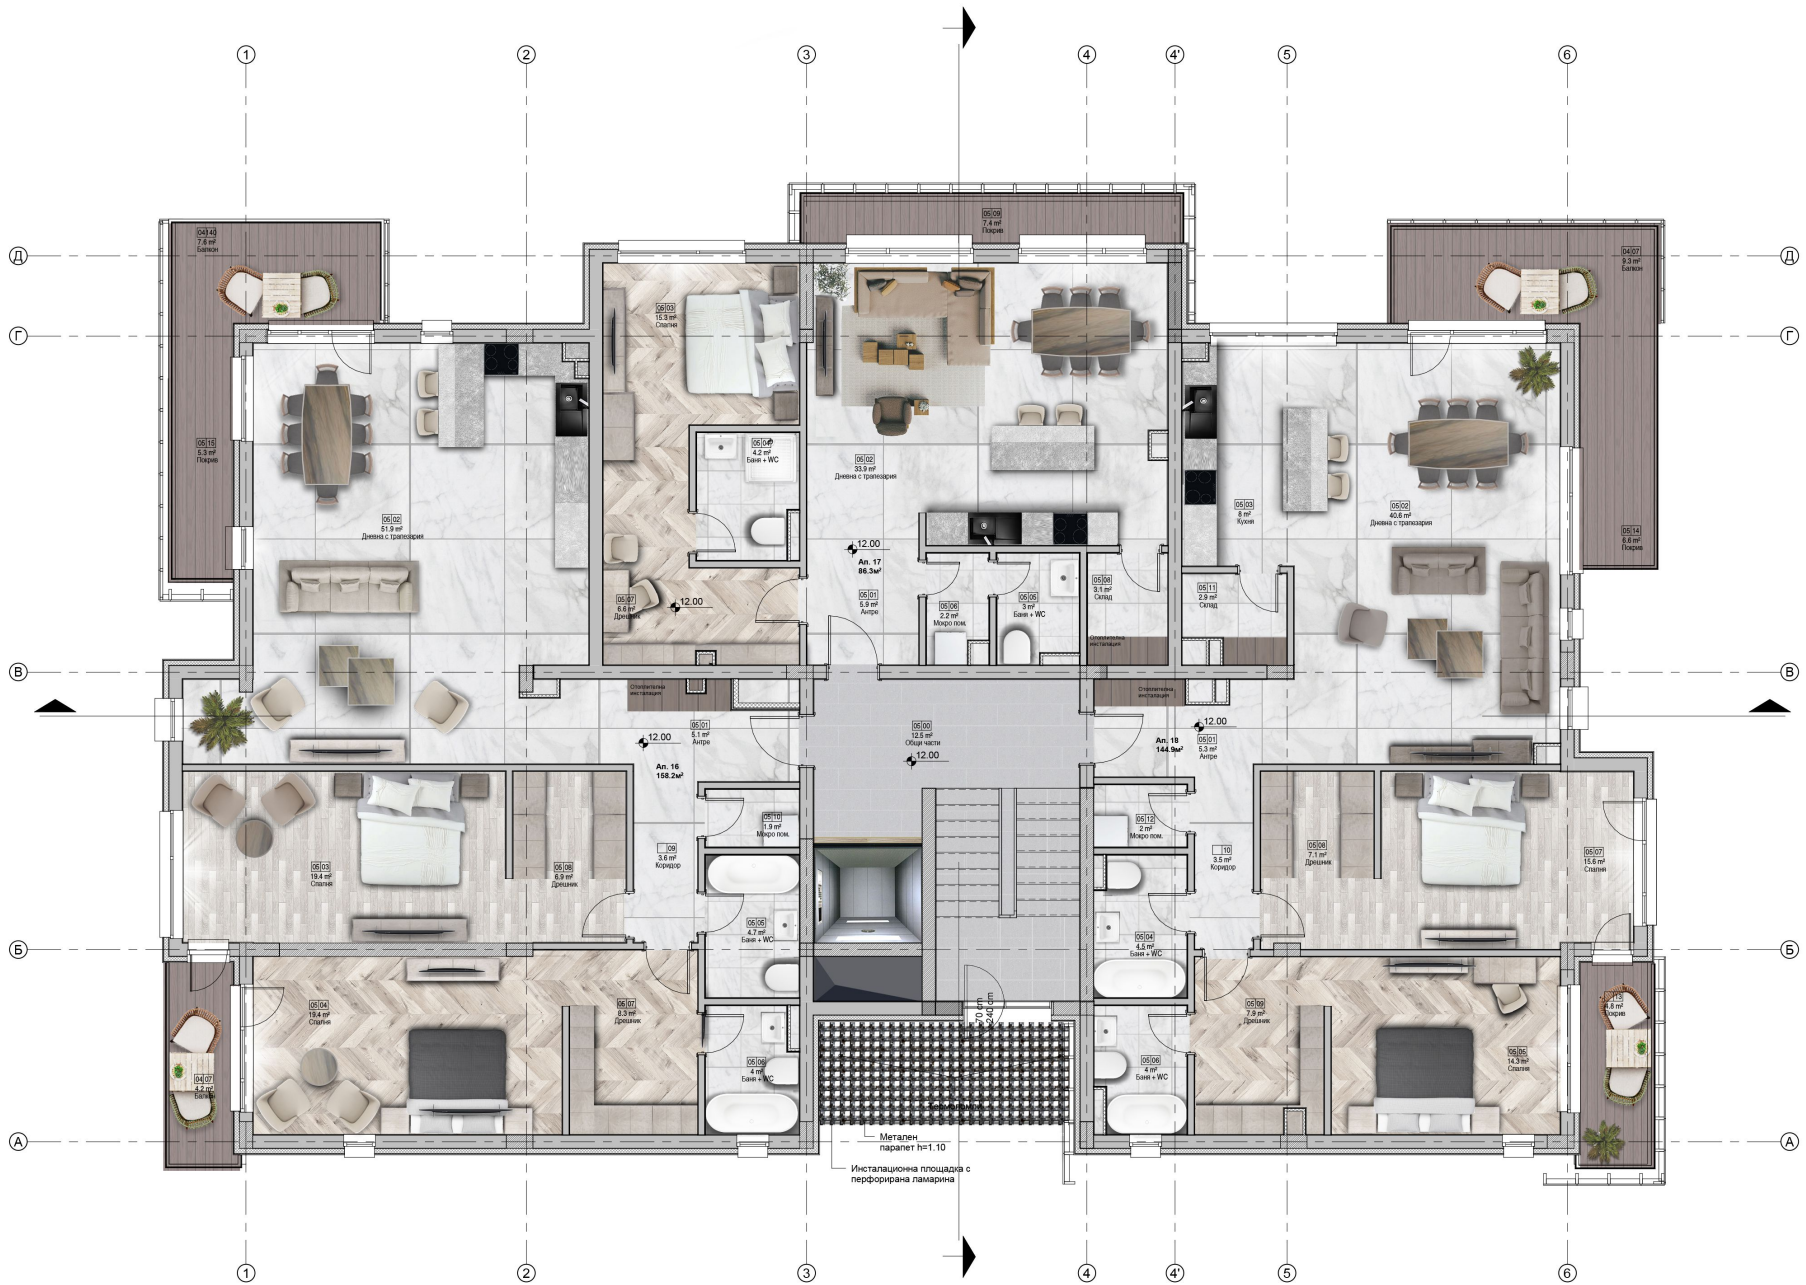






Етаж 1 | Кота ±0,00 М 1:100




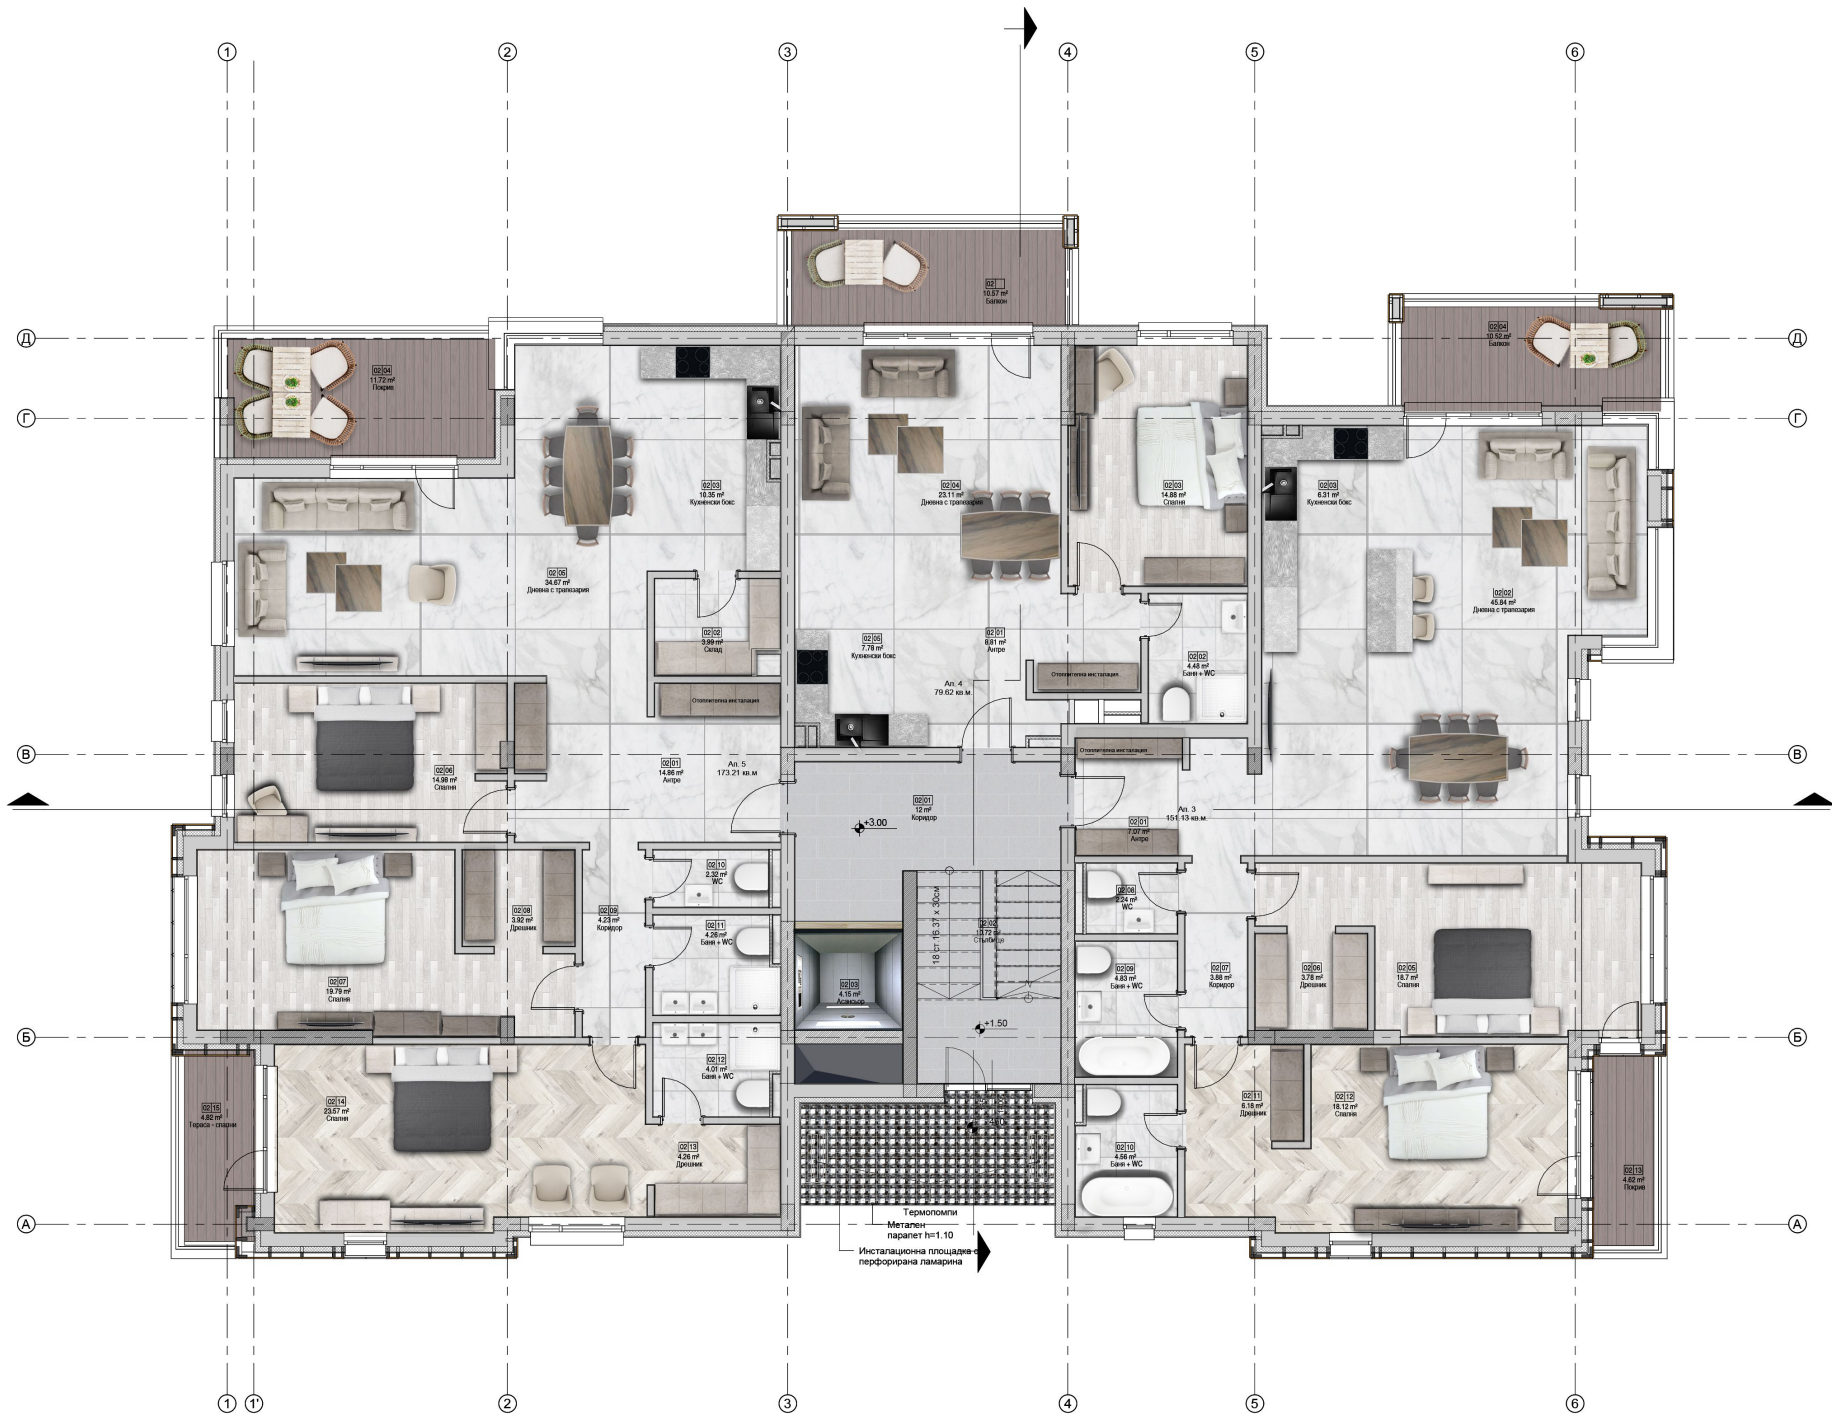







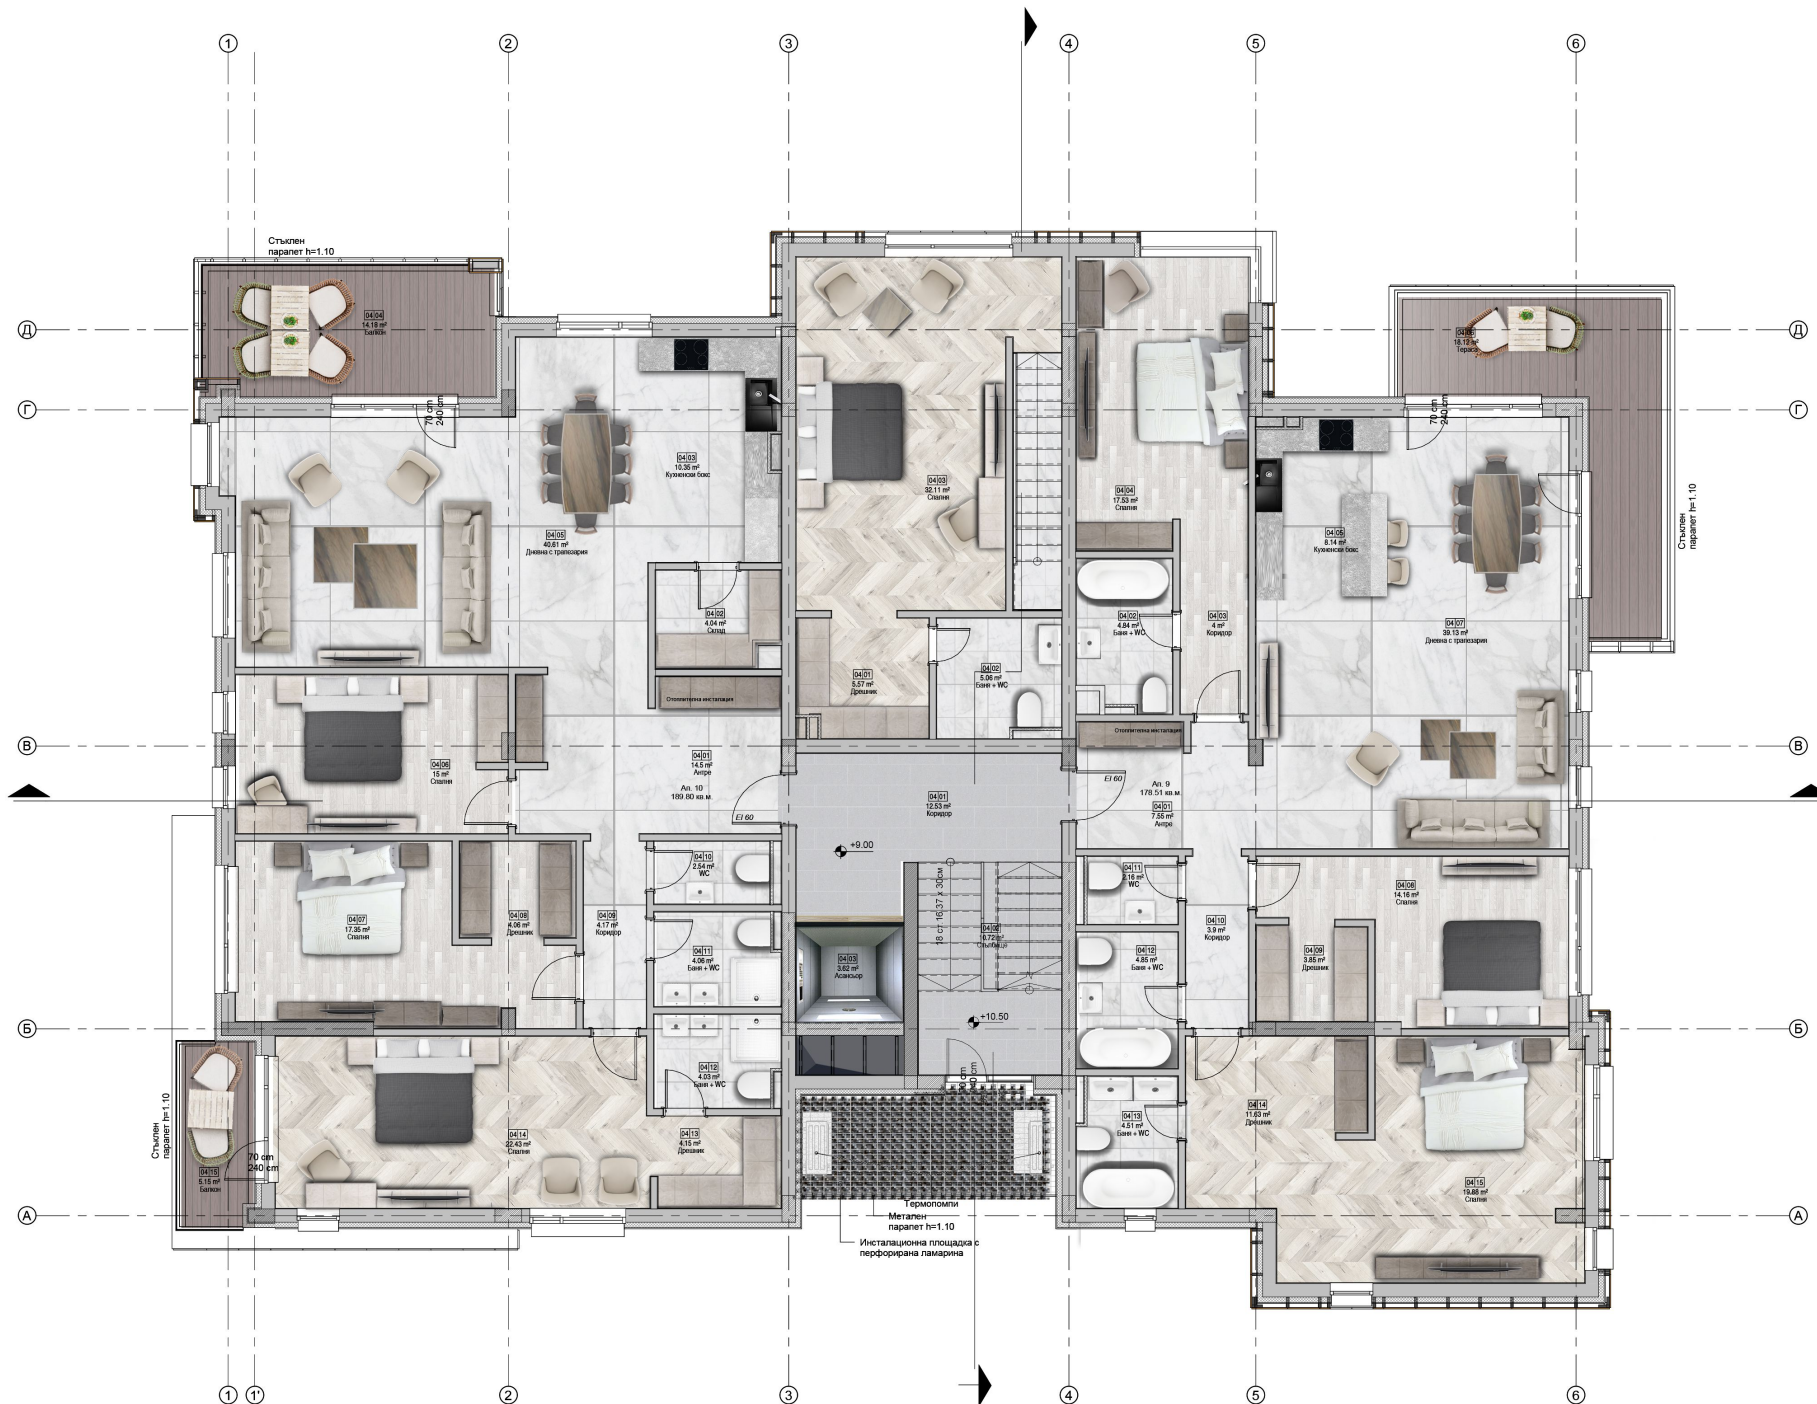

Етаж 4 | Кота +9,00 М 1:100



